


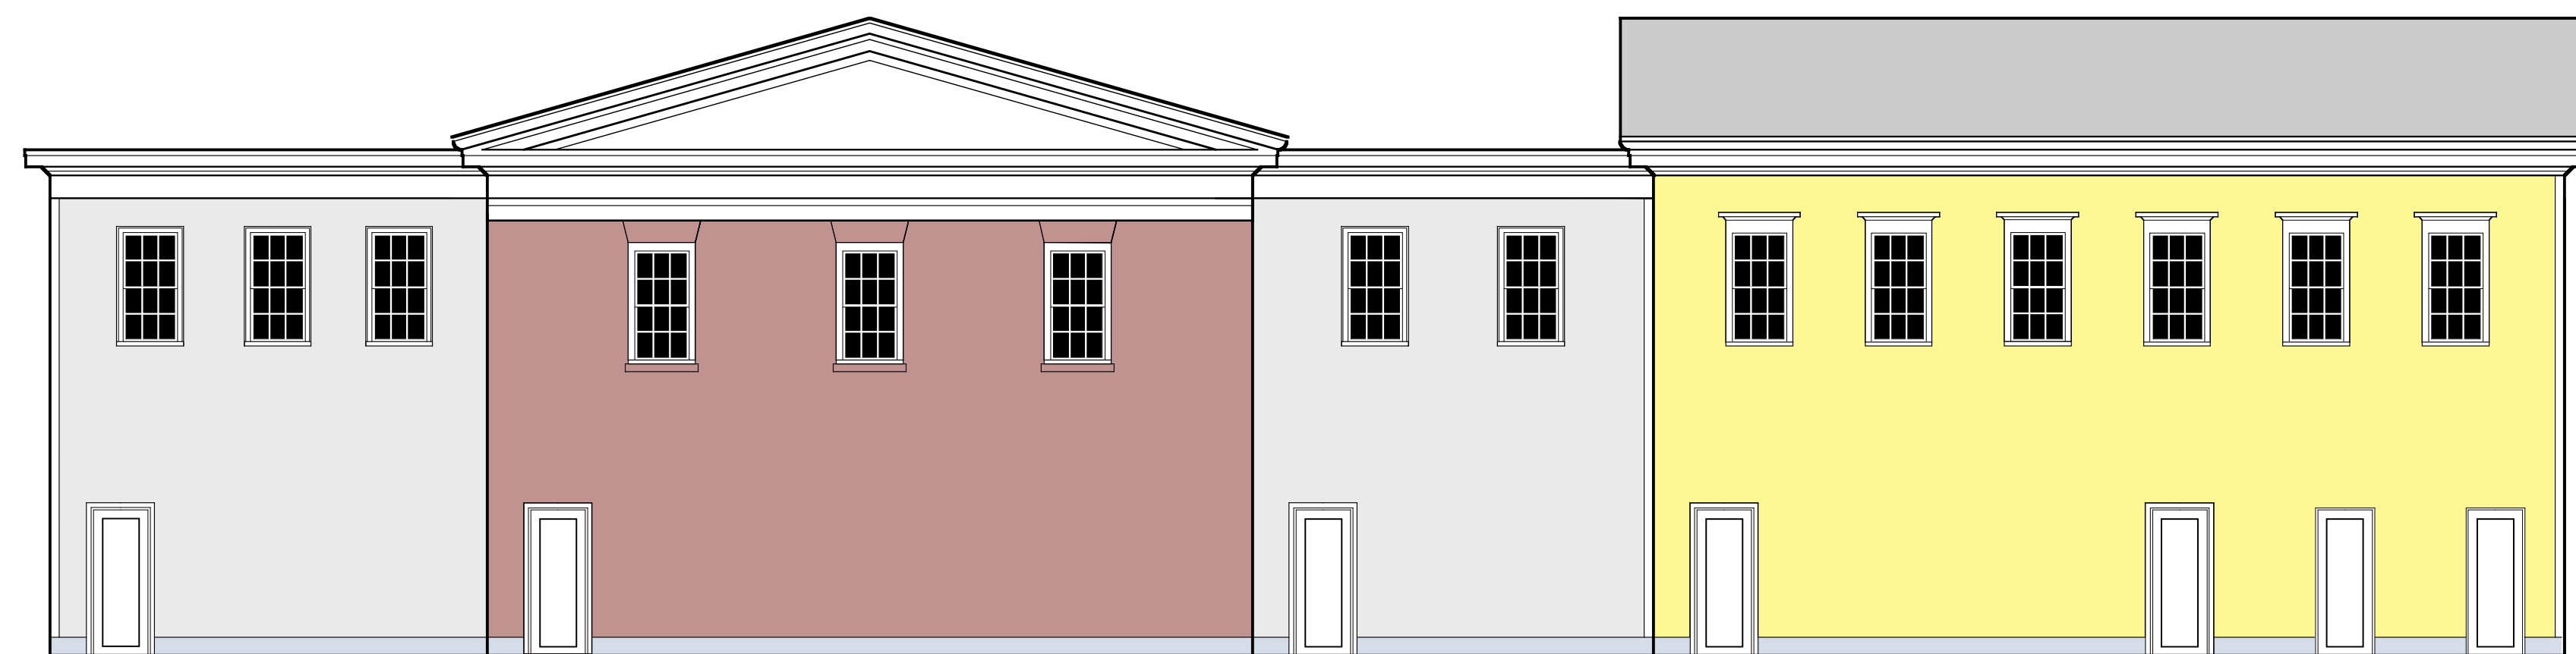


NORTH ELEVATION



WEST ELEVATION




SOUTH ELEVATION

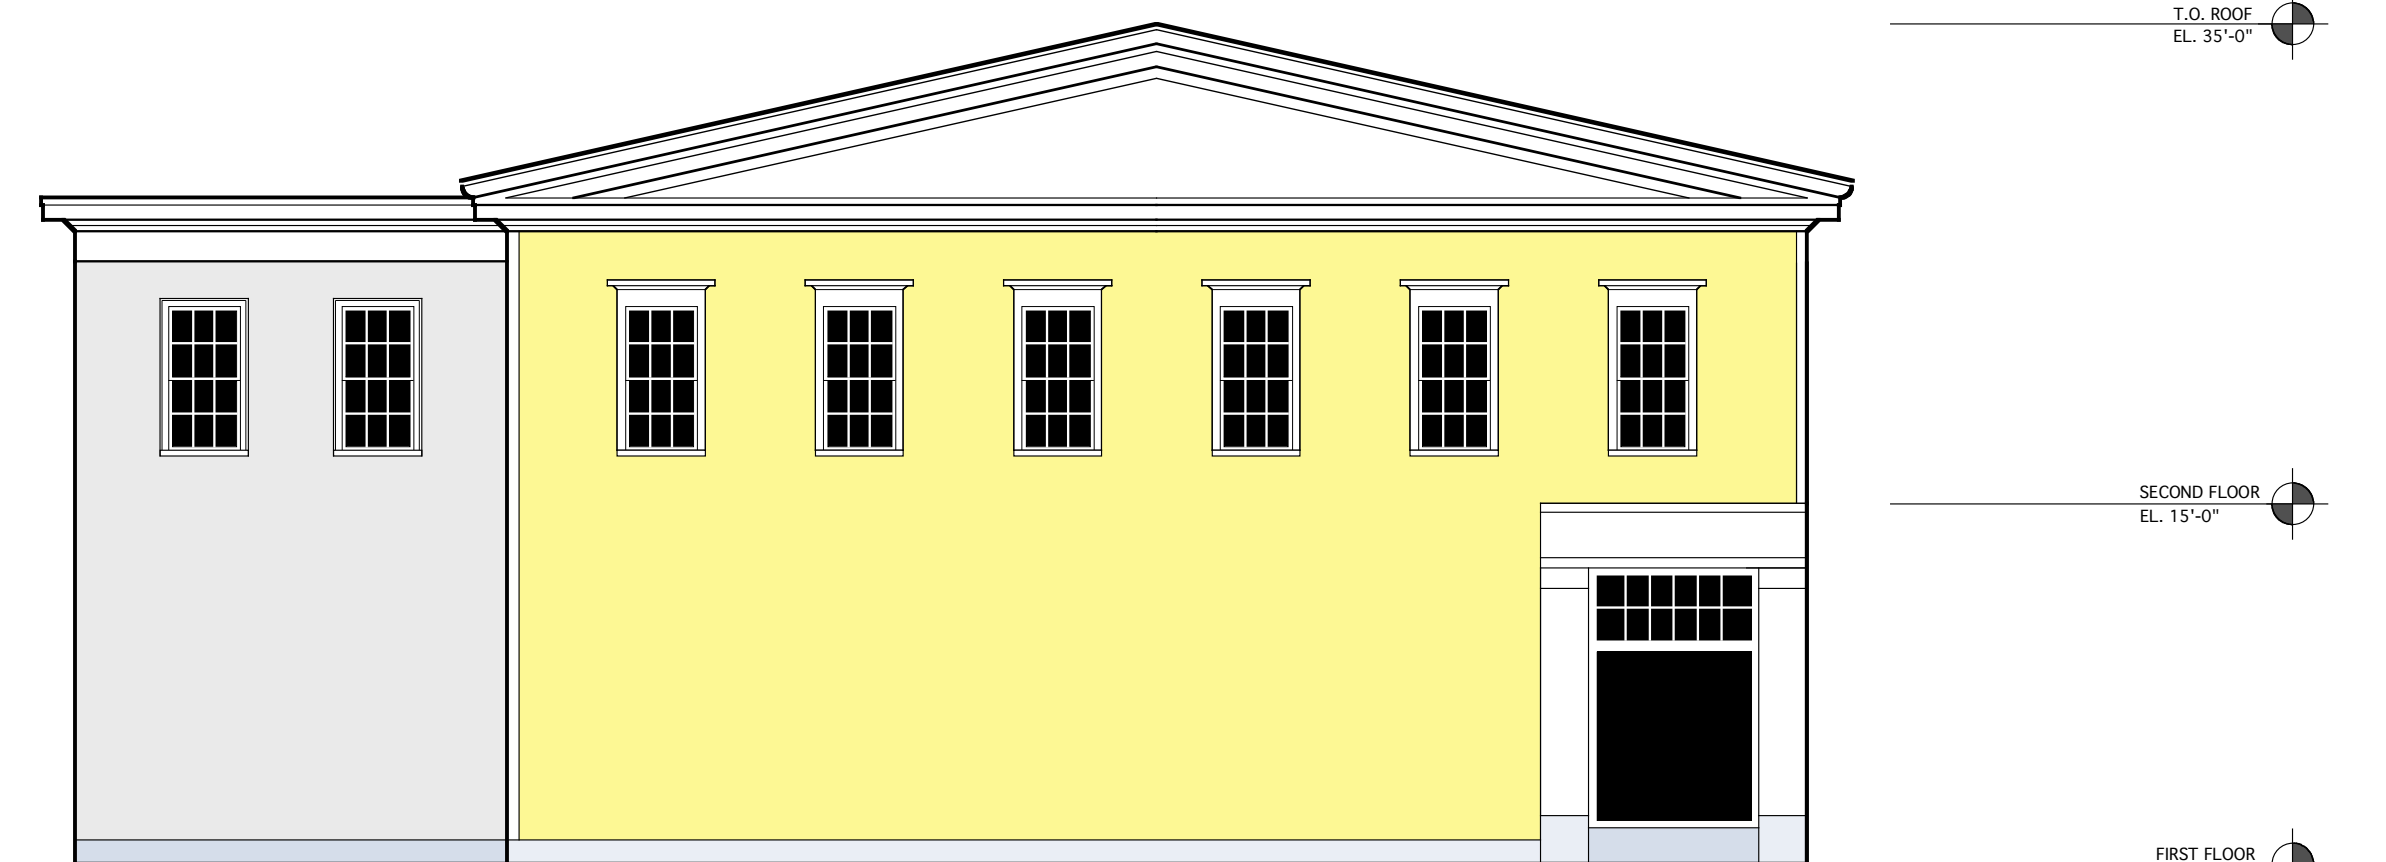

EAST ELEVATION

8 August, 2005

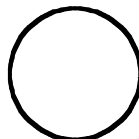
BUILDING 2 ELEVATIONS
 SCALE: 1" = 1/8"

